



© Copyright.
Do not scale this drawing.
Check all dimensions and levels on site. Only to be used on the site for which designed. The electronic transmission of designs/information contained in this drawing is carried out entirely at the User's risk and Kendall Kingscott Ltd. will have no liability for any errors or inaccuracies arising therefrom. The production of amended or updated information from the said designs/information by the User is entirely the responsibility of the User and Kendall Kingscott shall have no responsibility in respect thereof whatsoever.

Rev.	Date	Note


SCALE 1:100 AT A1

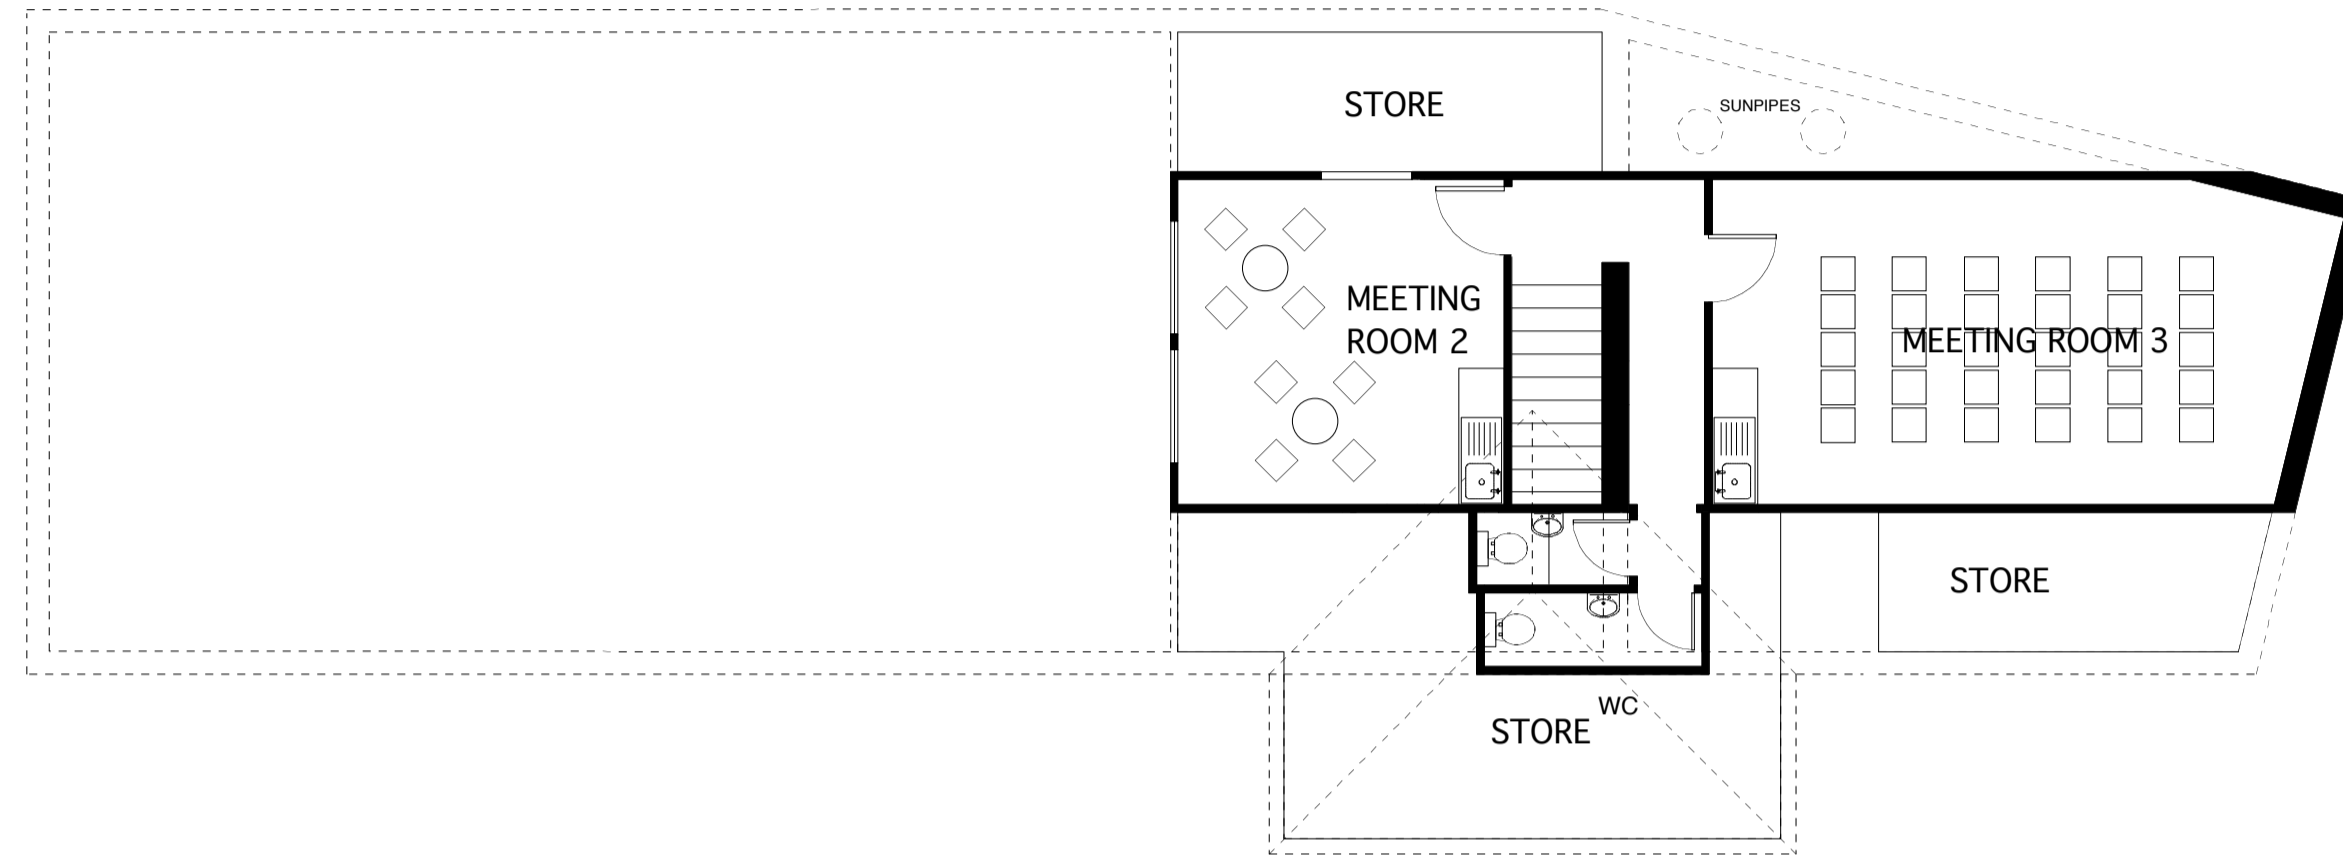

PROPOSED FIRST FLOOR PLAN (1:100)

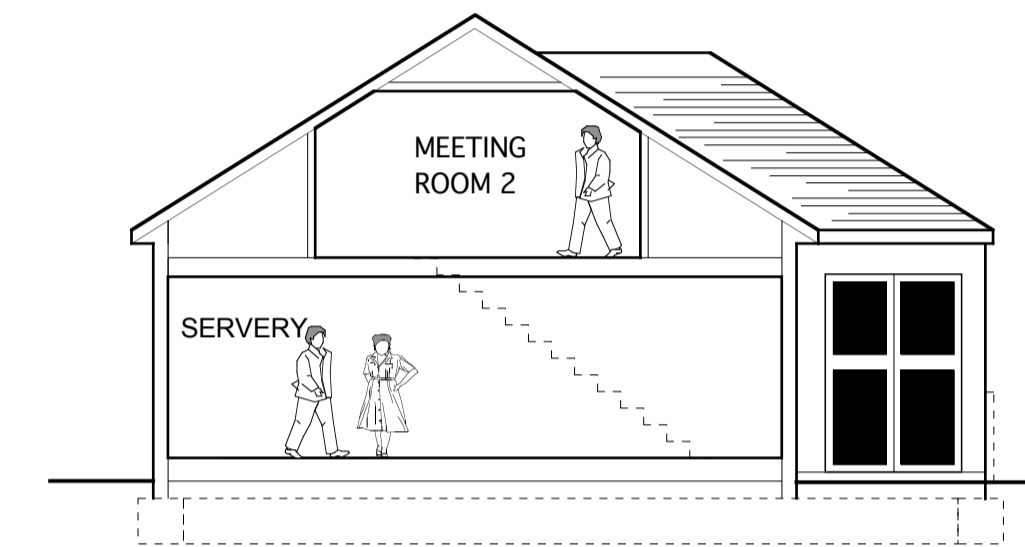

PROPOSED CROSS SECTION THROUGH NEW EXTENSION (1:100)

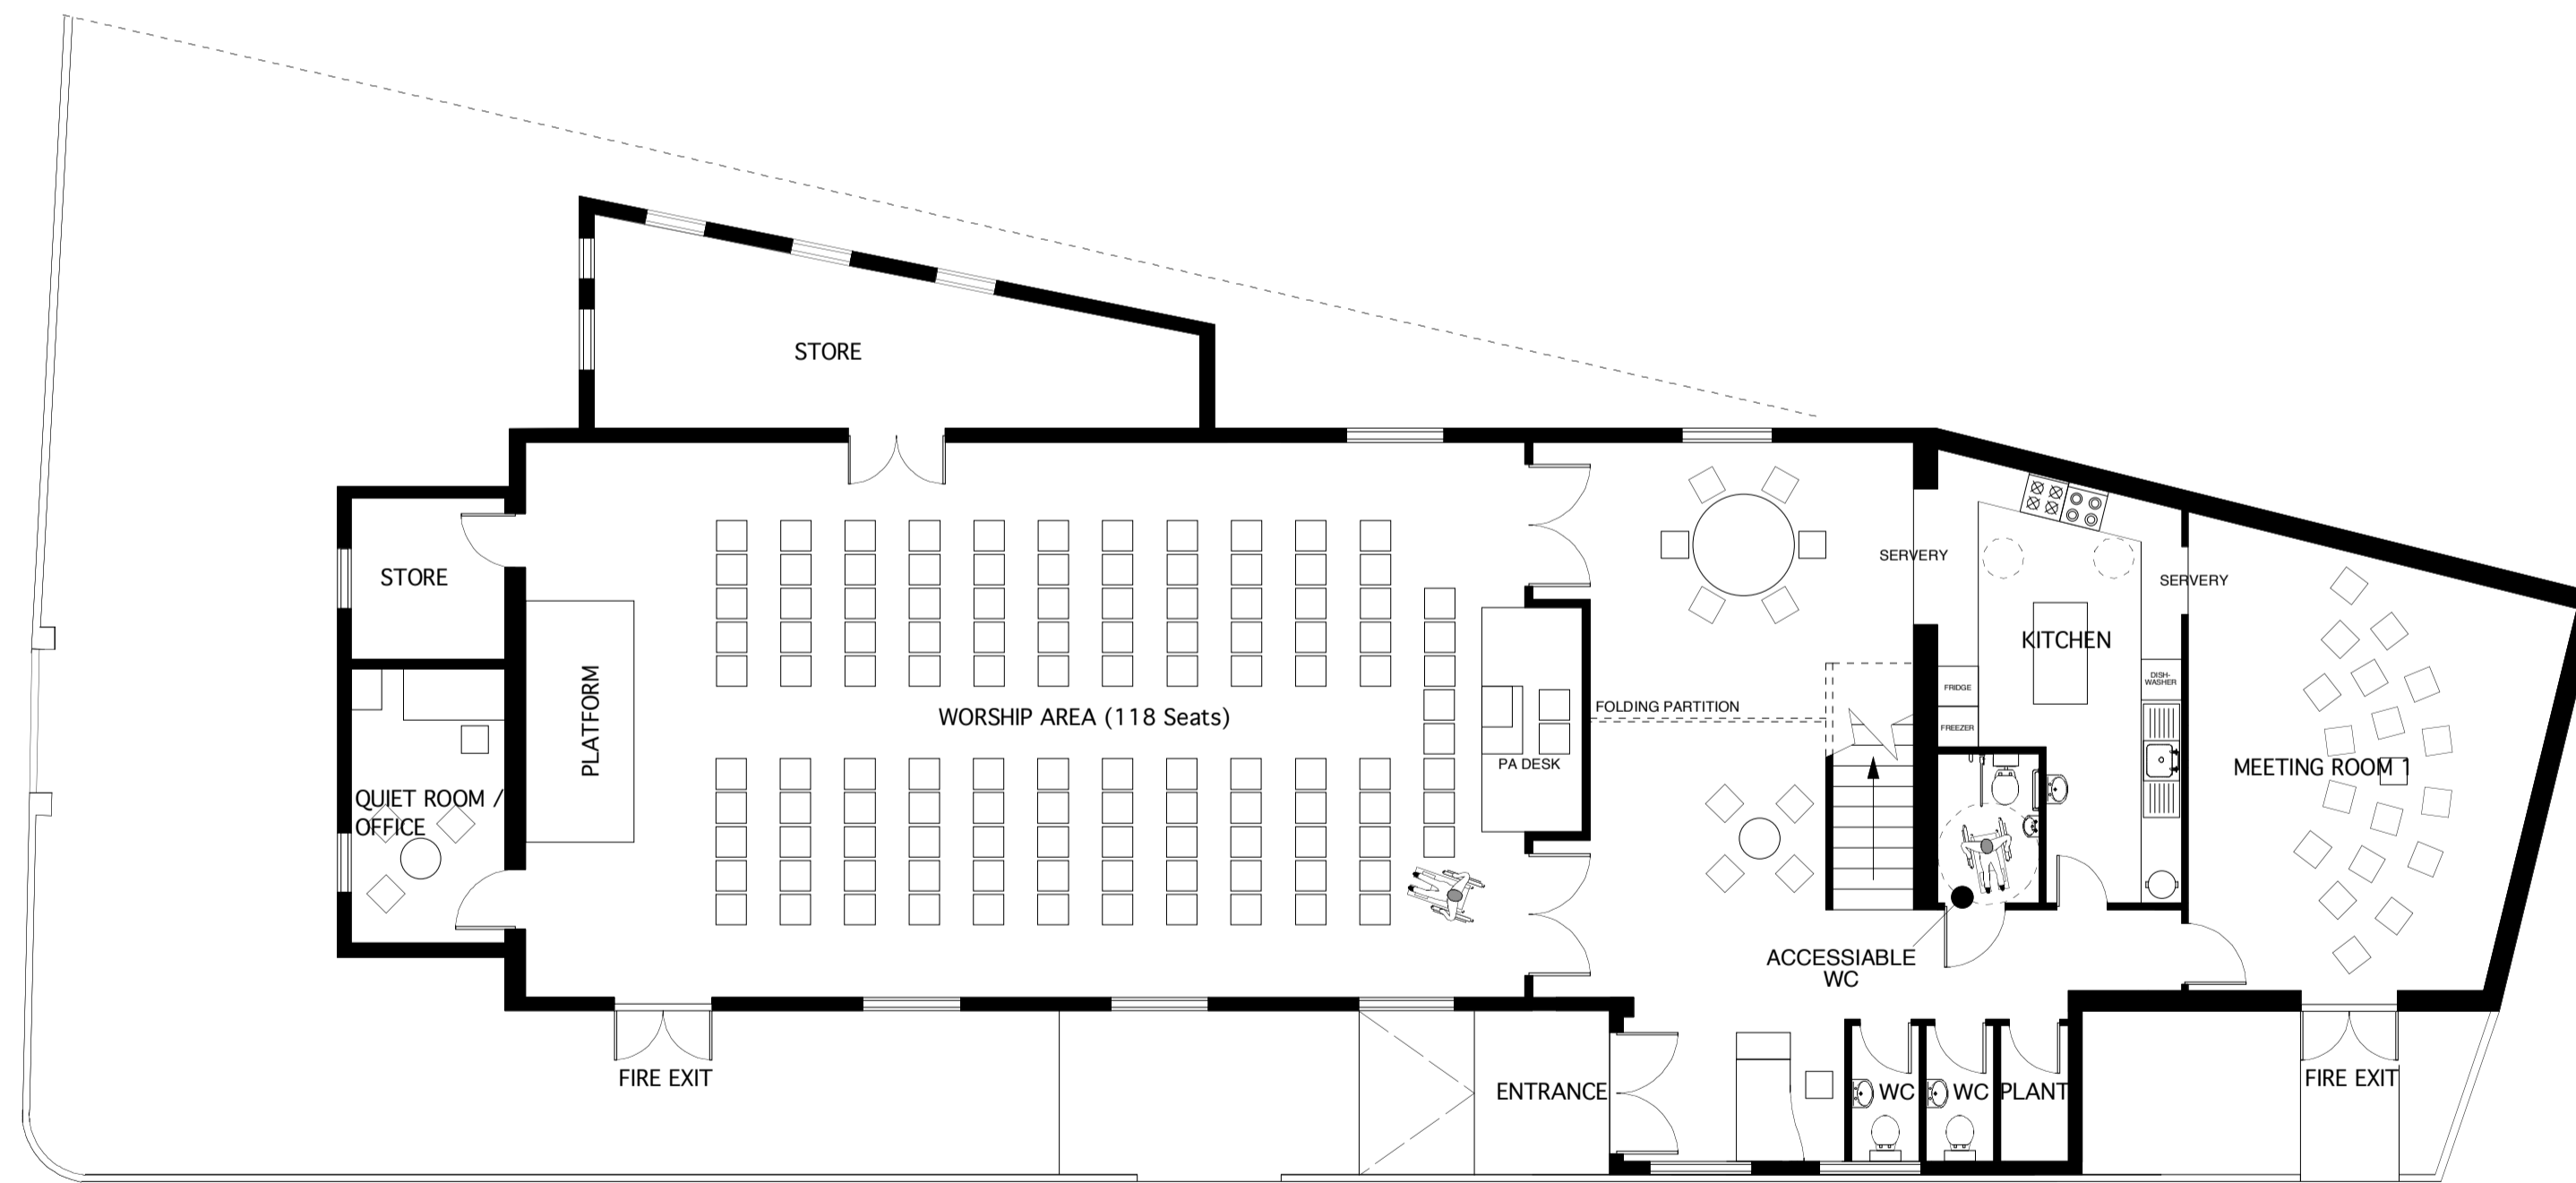

PROPOSED GROUND FLOOR PLAN (1:100)

Kendall Kingscott

Chartered Architects
Chartered Building Surveyors
Project Managers
Planning Supervisors
Rivendell Court
174 Terrace Road
Walton on Thames
Surrey
KT12 2ED
T 01932 222271
F 01932 243247
www.kendallkingscott.co.uk



Project
Maswell Park Evangelical Church

Client
Maswell Park Church

Drawing Title
Proposed Plans

CAD Ref:1 Status

4754 L (0) 7 C

Scale 1:100 Drawn RP
Date Nov 2005 Checked GC